



Data from physical survey and map from Robert Plourde.
Drawn into CAD by David M. Palance in August of 2006.

ROW	LOT	OWNER	ROW	LOT	OWNER
22	10	LEON YOUNG	24	7	
22	11	JOHN DELAY	24	7	
22	12	JOSEPH FERRY	24	8	
22	13	CHARLES LAWRENCE	24	8	
22	14	LOUIS CADORETTE	24	9	
22	15	LEROY JOSEPH	24	9	
22	16	WYATT FOX	24	10	
22	17	JAMES NAYLOR	24	10	
22	18	HILTON-WATSON	24	11	
22	19	PETER MERZI	24	11	
22	20	NATE EDGECOMB	24	12	
22	20	RUTH SAMENFELD	24	12	
22	22	ROBERT ATKINSON	24	13	
22	22	BEVERLY WAKEMAN	24	13	
22	23	RALPH RUSSELL	24	14	
22	23	FRANCES FLECK	24	14	
23	11	CHRISTENE DELAY	24	15	
23	12	ZELLA MINER	24	15	
23	18	JUNE TEATES	24	16	
23	18	KELLY SULLIVAN	24	16	
23	19	HERBERT HASKELL	24	17	
23	19	RUTH MERRILL	24	17	
23	20		24	18	
23	20		24	18	
23	21		24	19	
23	21		24	19	
23	22		24	20	
23	22		24	20	
23	23		24	21	
23	23		24	21	
24	1		24	22	
24	1		24	22	
24	2		24	23	
24	2		24	23	
24	3		25	1	
24	3		25	1	
24	4		25	2	
24	4		25	2	
24	5		25	3	
24	5		25	3	
24	6		25	4	
24	6		25	4	

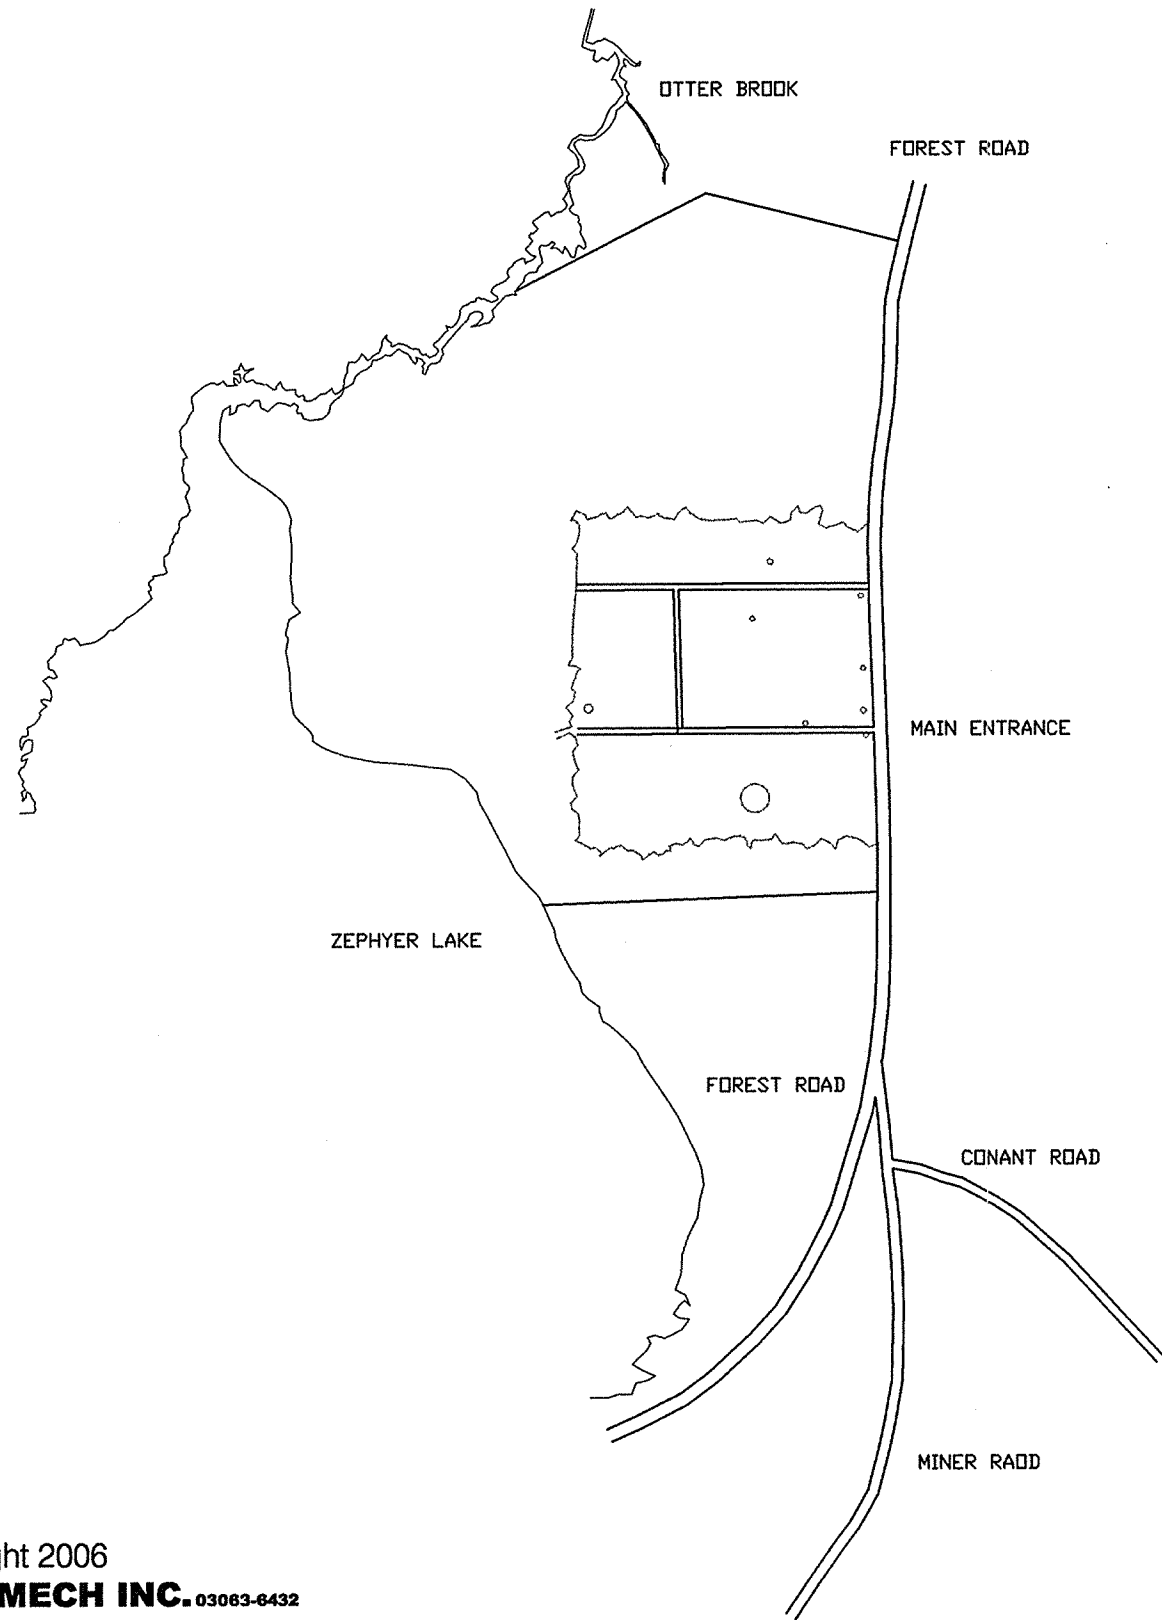

Copyright 2006
AUTOMECH INC. 03063-6432
Nashua, NH

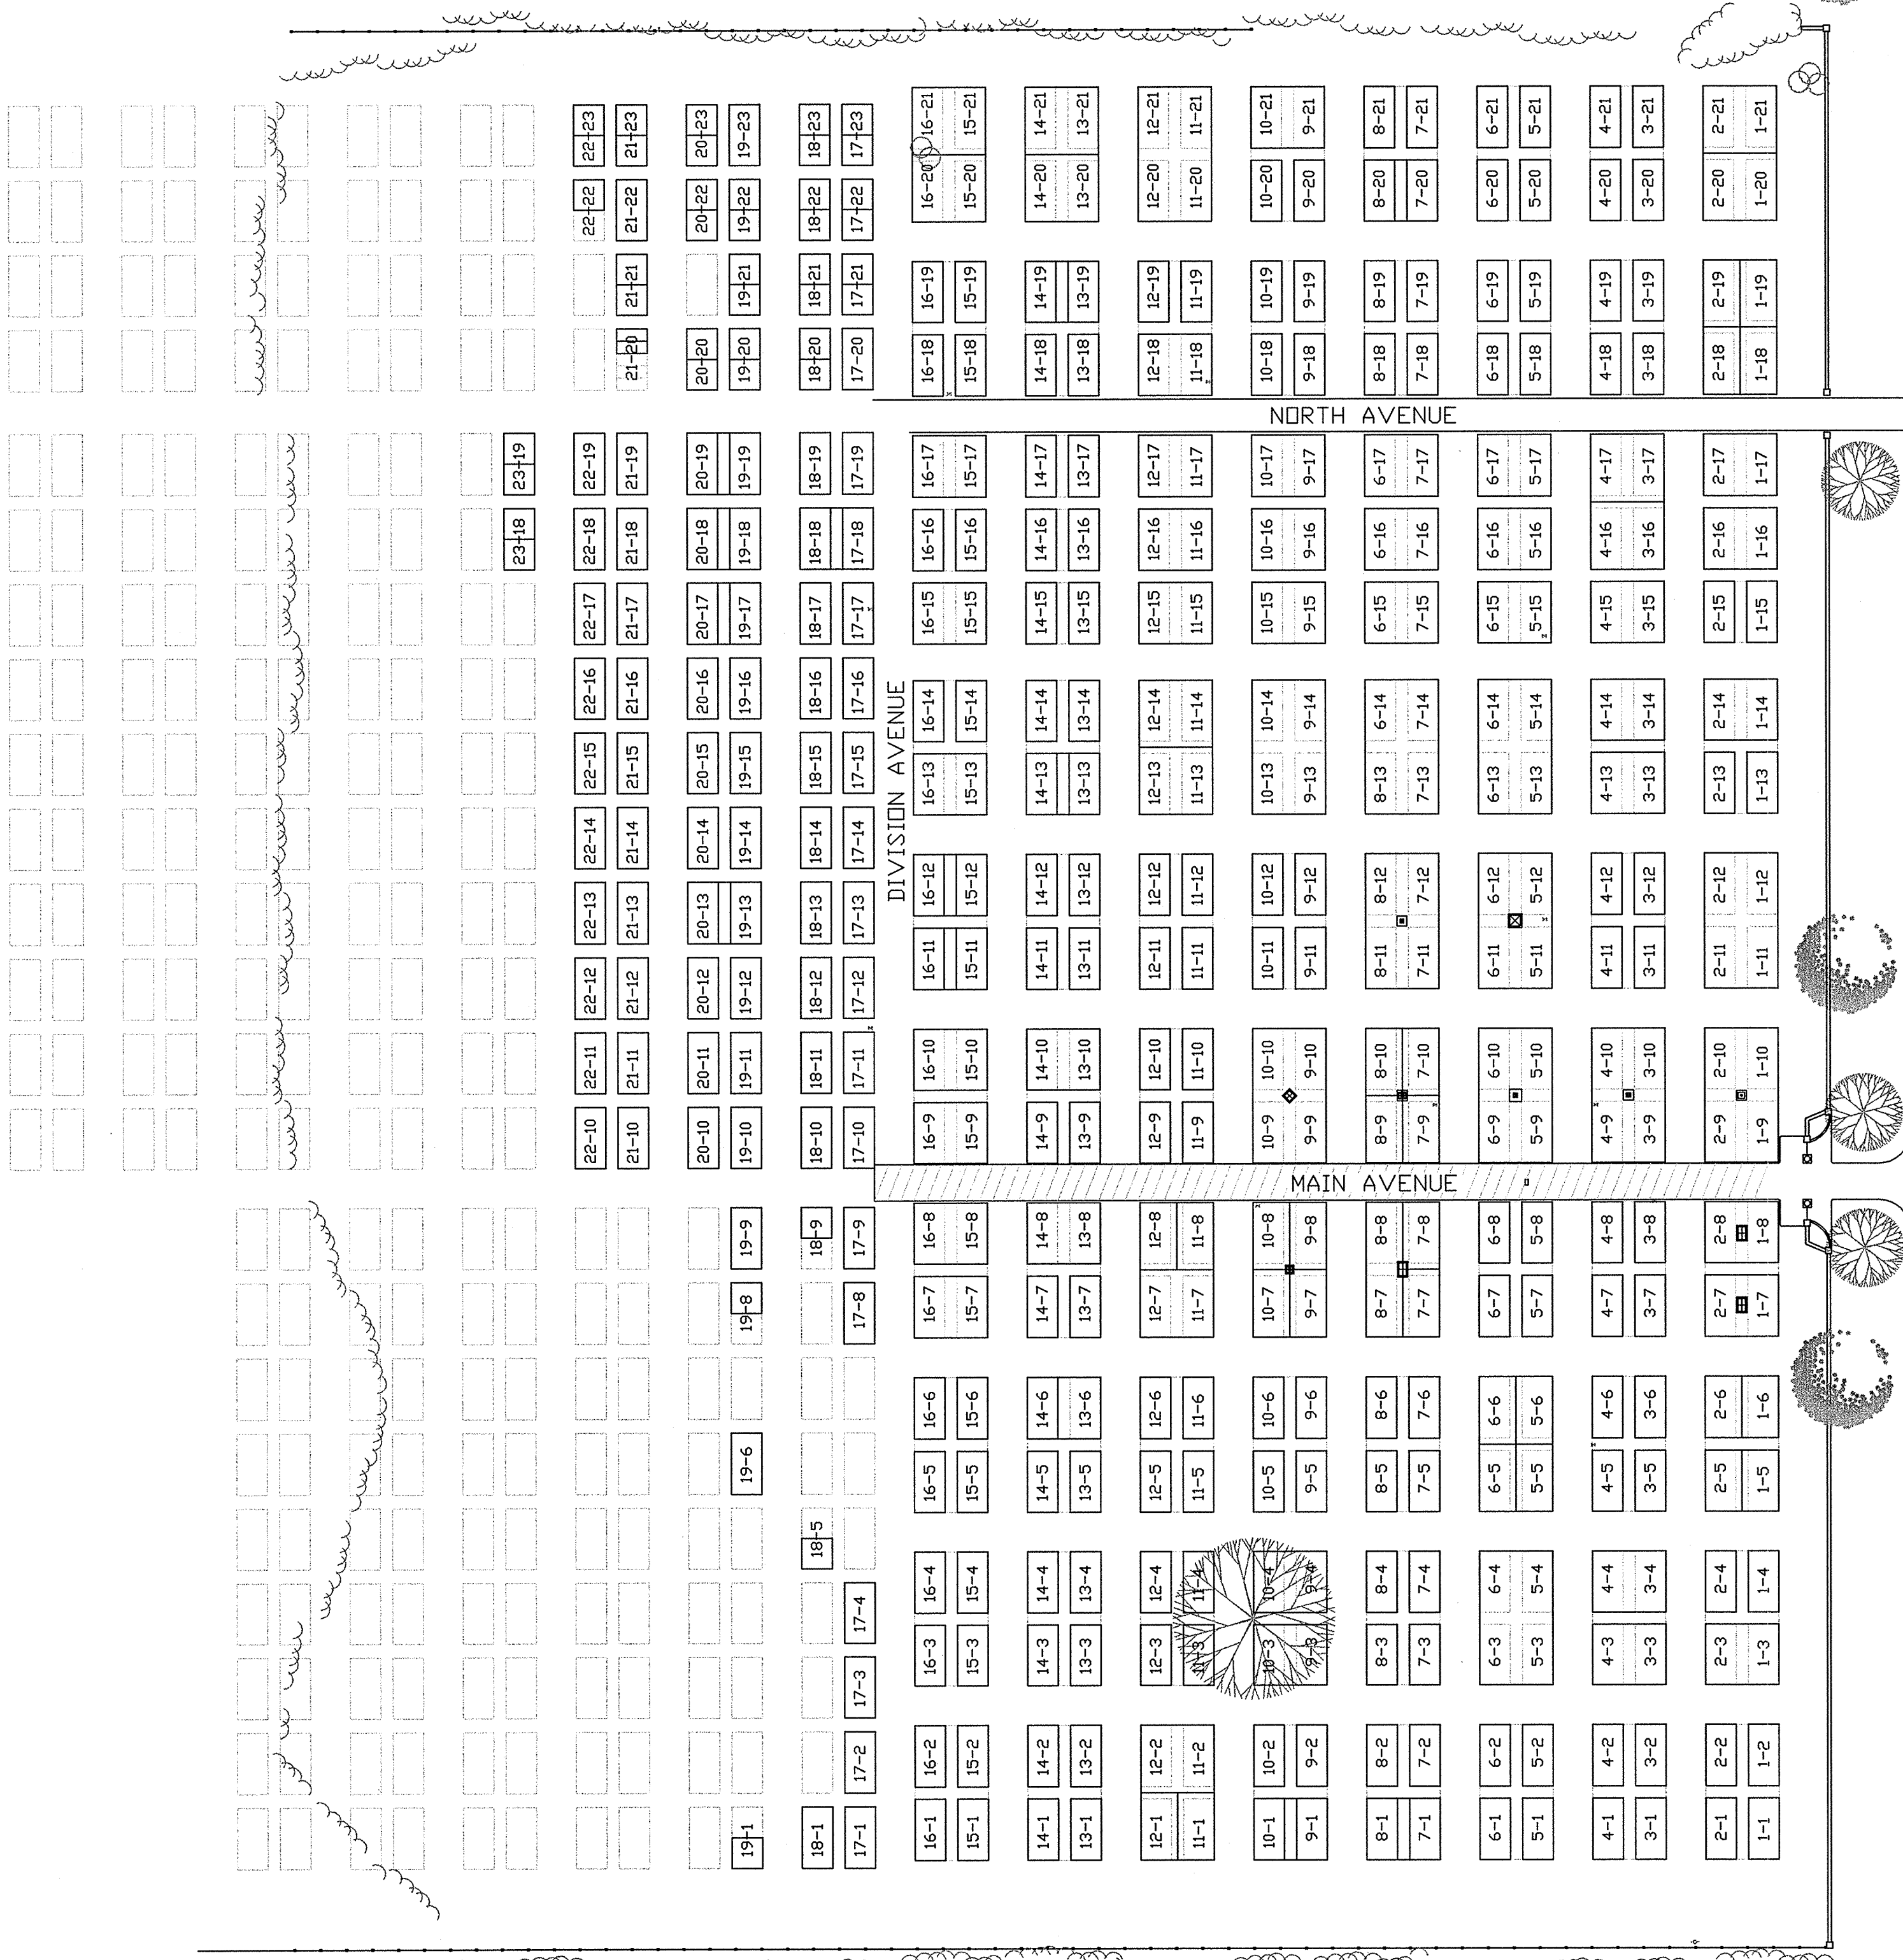

FOREST ROAD (RT. 31)

basen

GREENVALE CEMETERY

SCALE: 1 inch=40 feet
GPS LOCATION N 42 56.21'
W 71 51.32'

DATE: AUGUST 2006
REVISION: REV: 1



TOWN OF GREENFIELD

Cemetery Trustees
7 Sawmill Road
Greenfield, New Hampshire
03047